


# RONDO' unit C

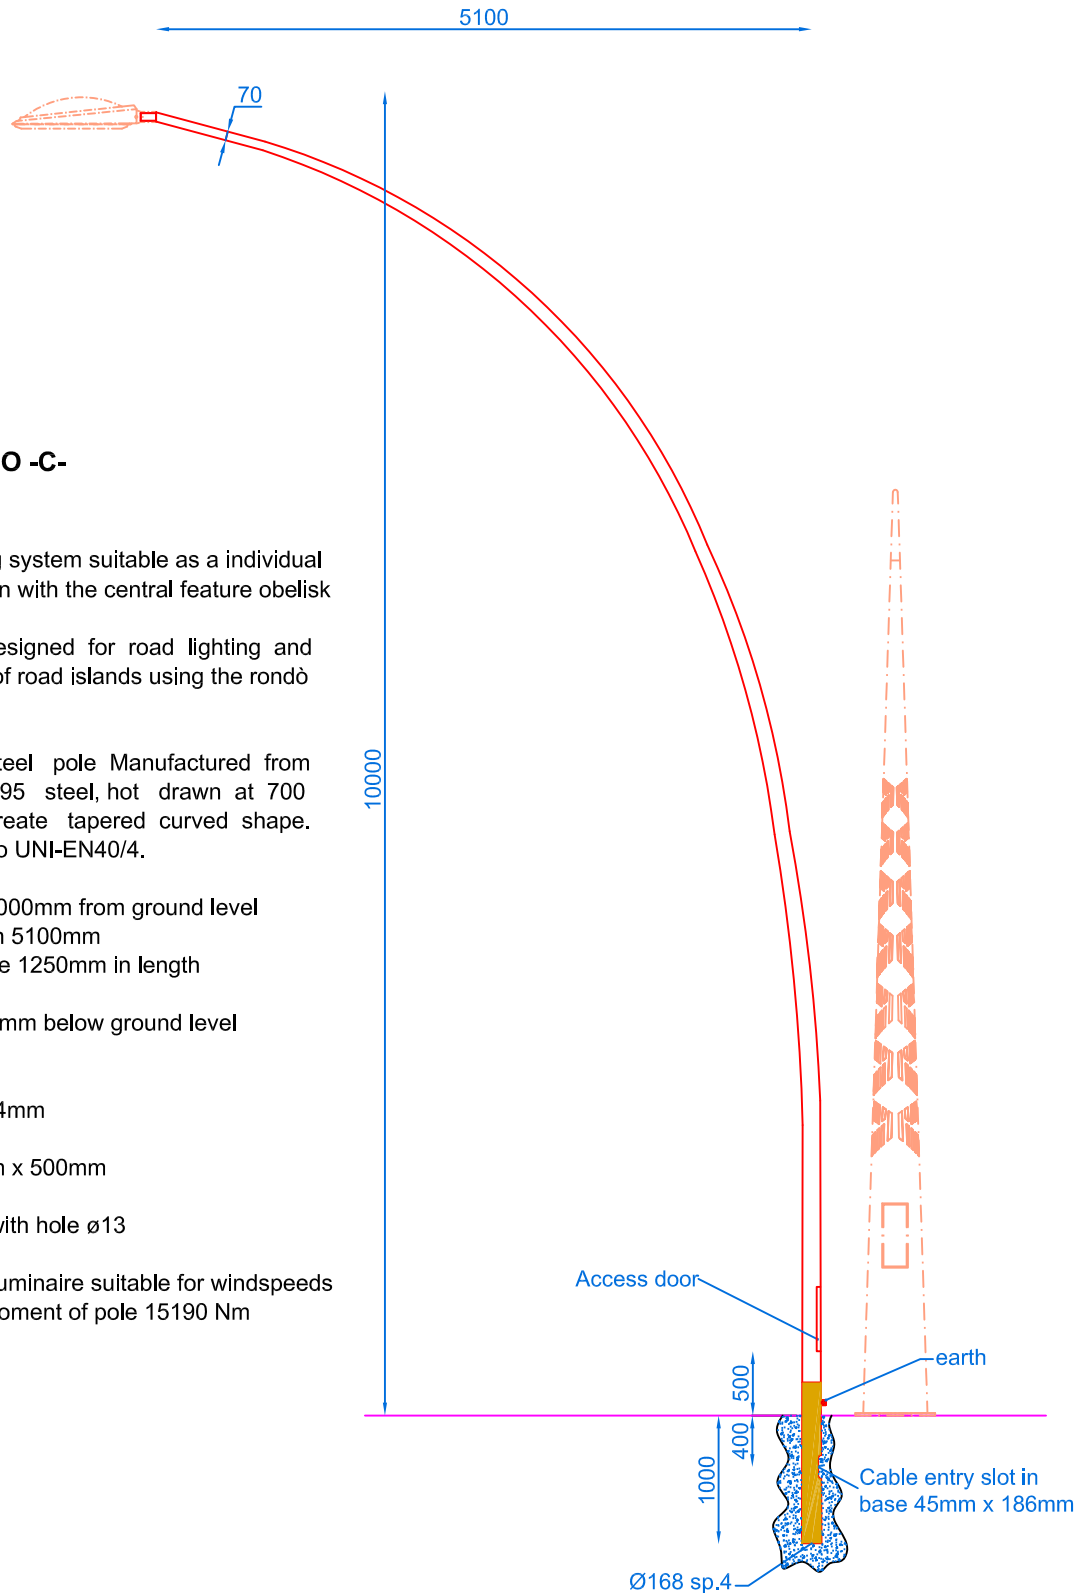

## RONDO ROMANO -C-

Architectural lighting system suitable as a individual pole or in conjunction with the central feature obelisk pole.

The system is designed for road lighting and specifically lighting of road islands using the rondò luminaire.

Curved tapered steel pole Manufactured from S275JR-EN 10025-95 steel, hot drawn at 700 degerees C to create tapered curved shape. Hot dip galvanised to UNI-EN40/4.

Pole height circa 10000mm from ground level  
Pole curve out reach 5100mm  
Bitumen coated base 1250mm in length  
Plant depth 800mm  
Cable entry slot 400mm below ground level  
Base Ø168mm  
Spigot Ø70mm  
Pole wall thickness 4mm

Access door 110mm x 500mm

Ground wire, plate with hole ø13


For use with rondò luminaire suitable for windspeeds of 44m/s bending moment of pole 15190 Nm

Certification : UNI EN ISO 9001:2000

SCH06: technical card of specifications  
Revision: 00 - Date Rev. 20/11/2004 - Scala: 1:60  
File: SCH06\_RONDO'\_ROMANO'\_C\_R00

Holophane Europe Ltd  
Bond Avenue, Milton Keynes, MK1 1JG, United Kingdom  
Tel : +44 (0) 1908 649292 Fax : +44 (0) 1908 367618  
e-mail : info@holophane.co.uk  
web : www.holophane.co.uk or www.holophane.eu.com

  
**HOLOPHANE**<sup>®</sup>  
LEADER IN LIGHTING SOLUTION

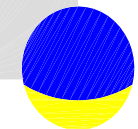

CHISSA MESTIERI